




Hector Street


Landscape Design Development Package

Borough of Conshohocken, Pennsylvania

March 02, 2016

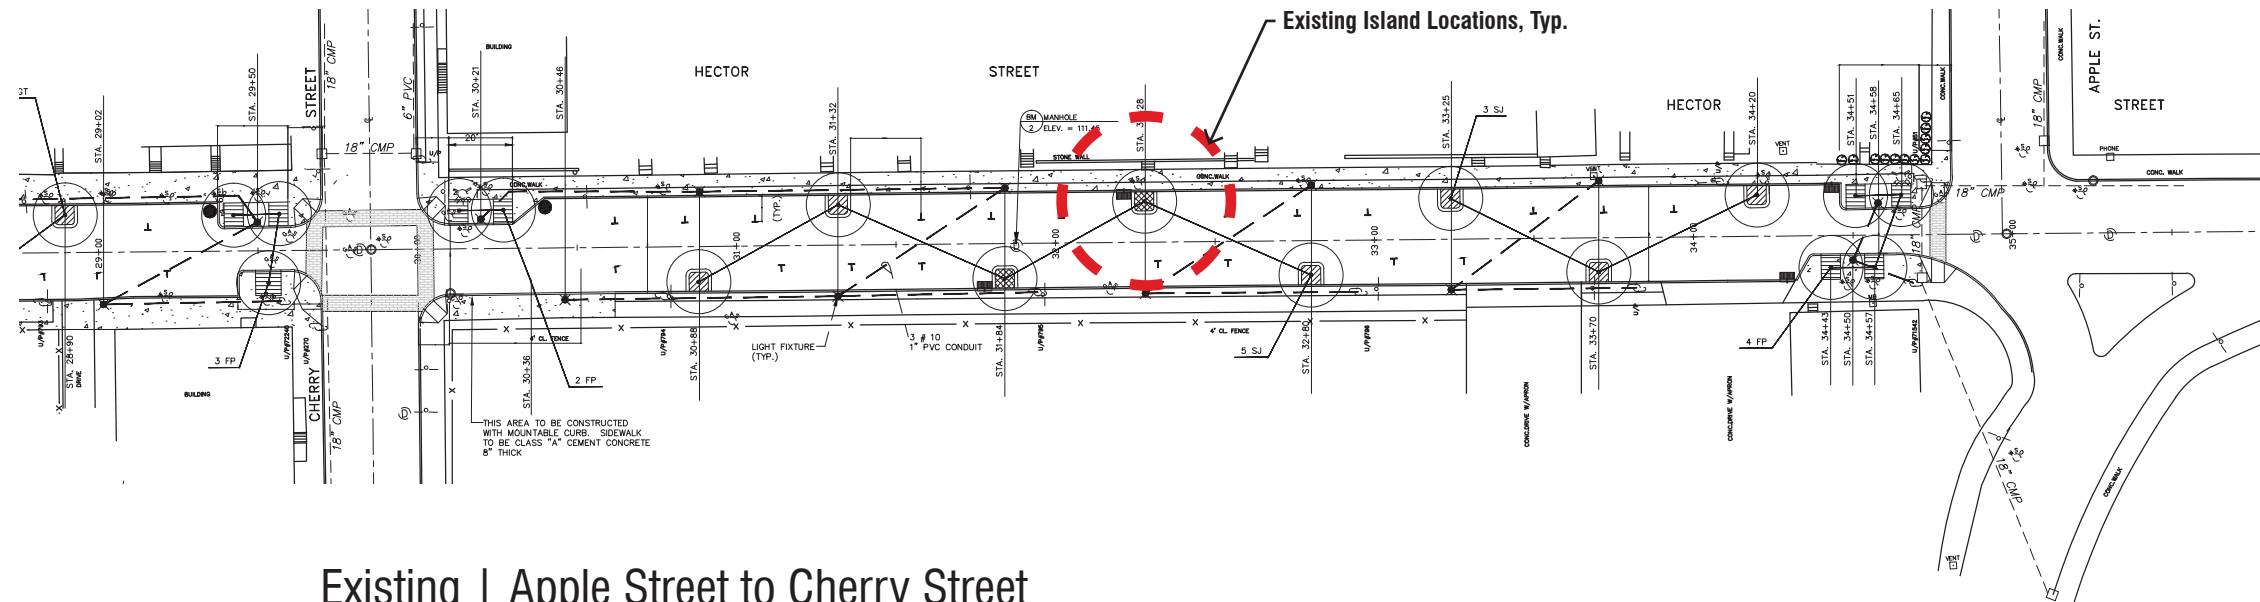


Existing | Apple Street to Cherry Street
Existing Parking Spaces | 27

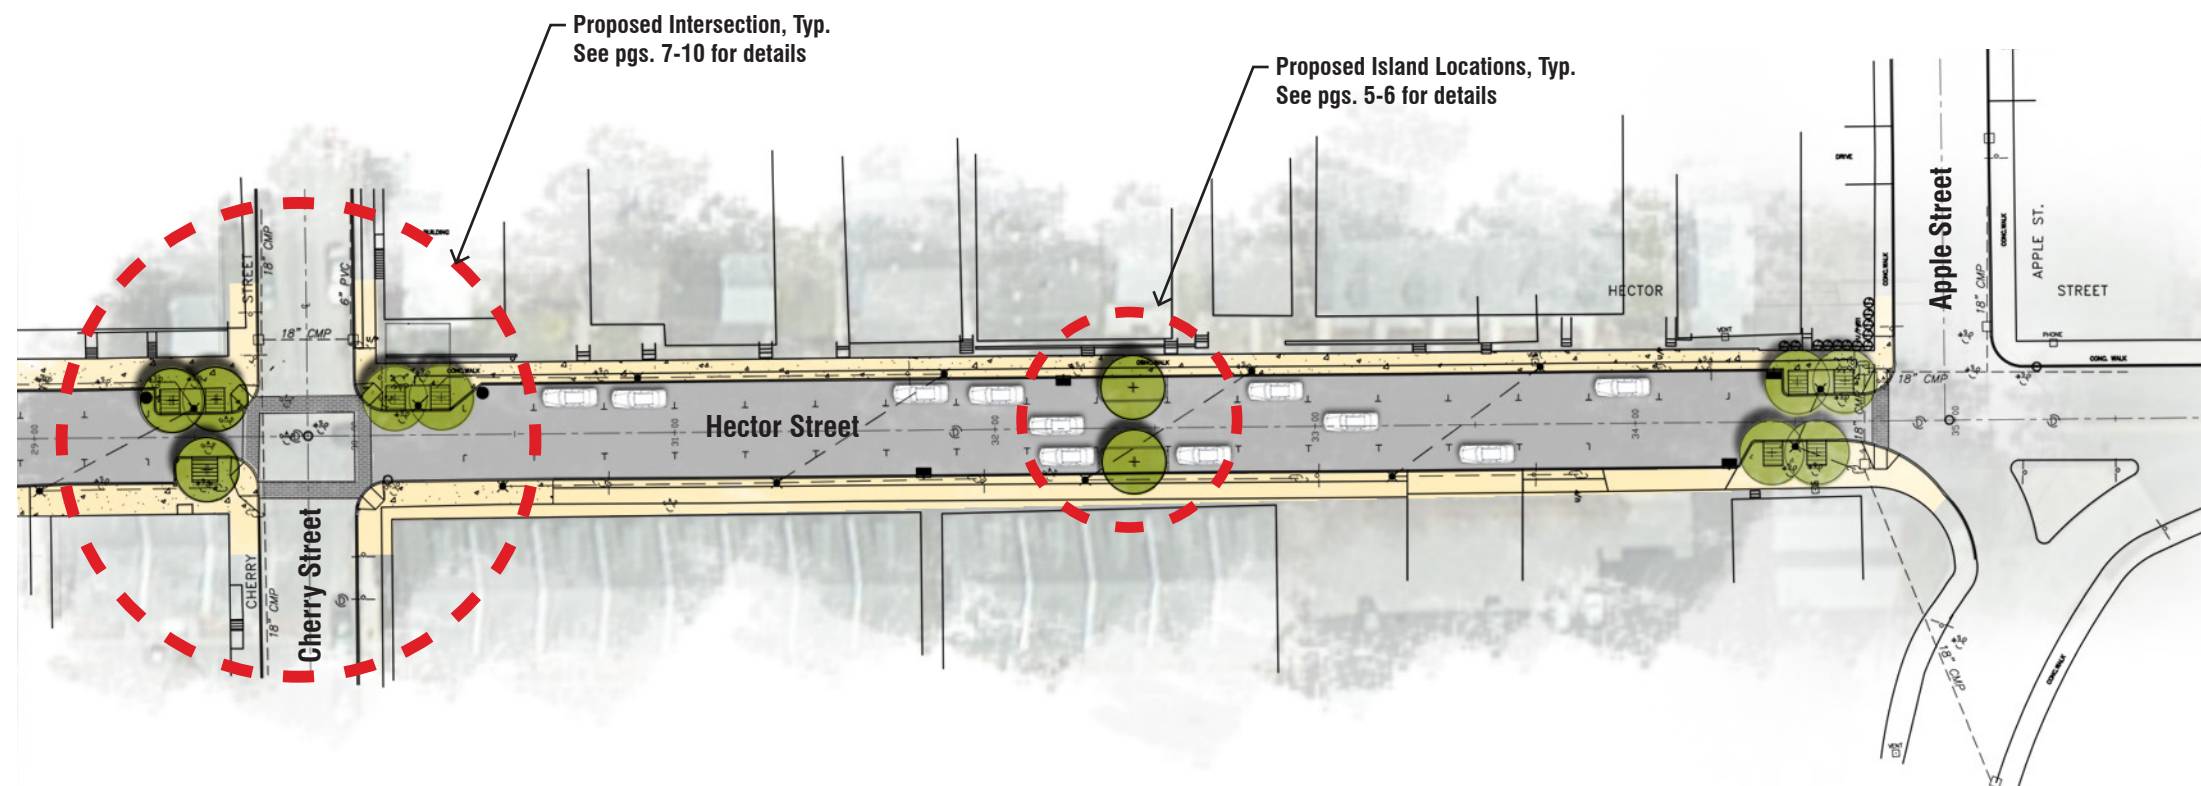


Proposed | Apple Street to Cherry Street
Proposed Parking Spaces | 32




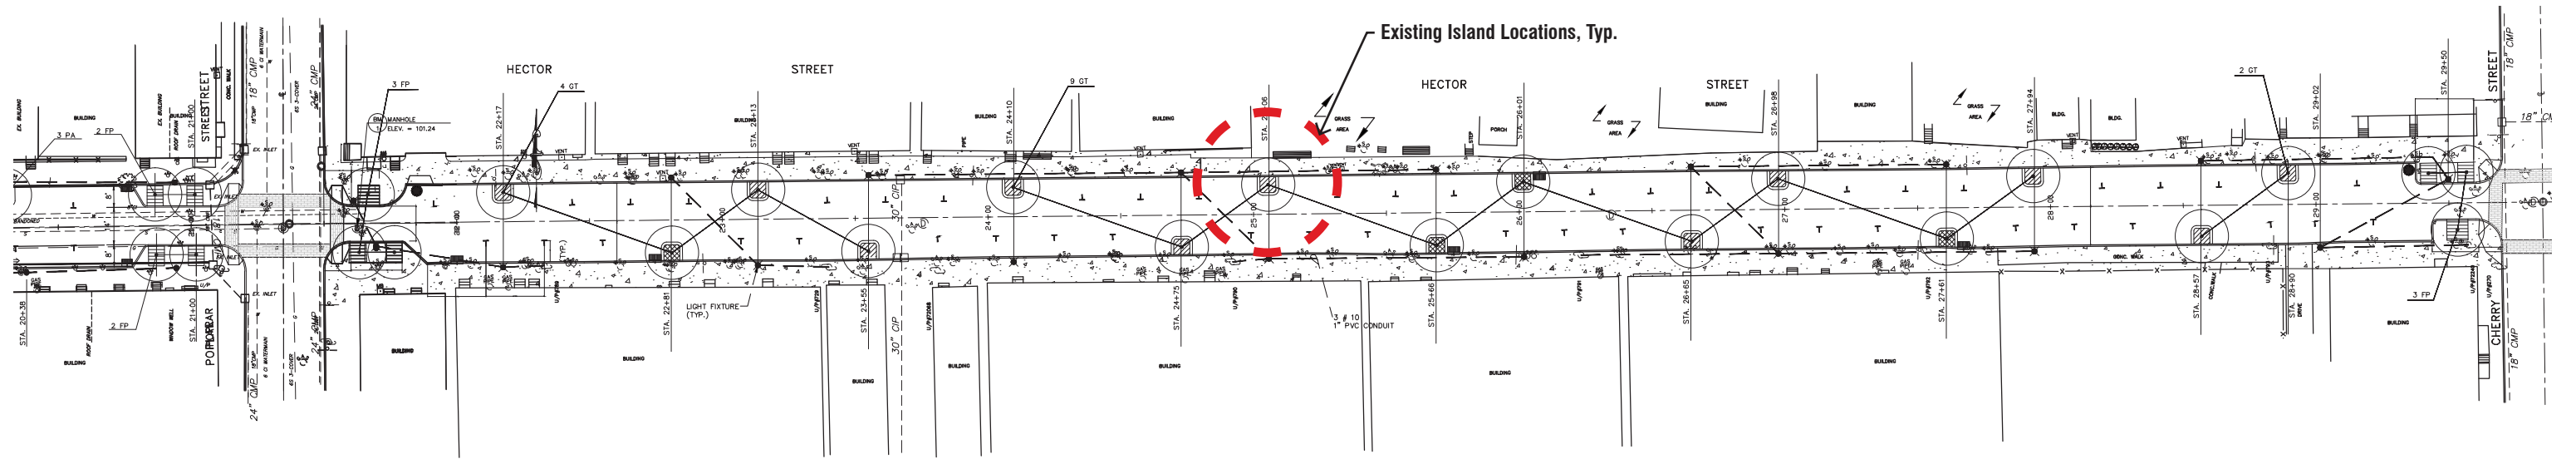


Existing | Cherry Street to Poplar Street
Existing Parking Spaces | 61

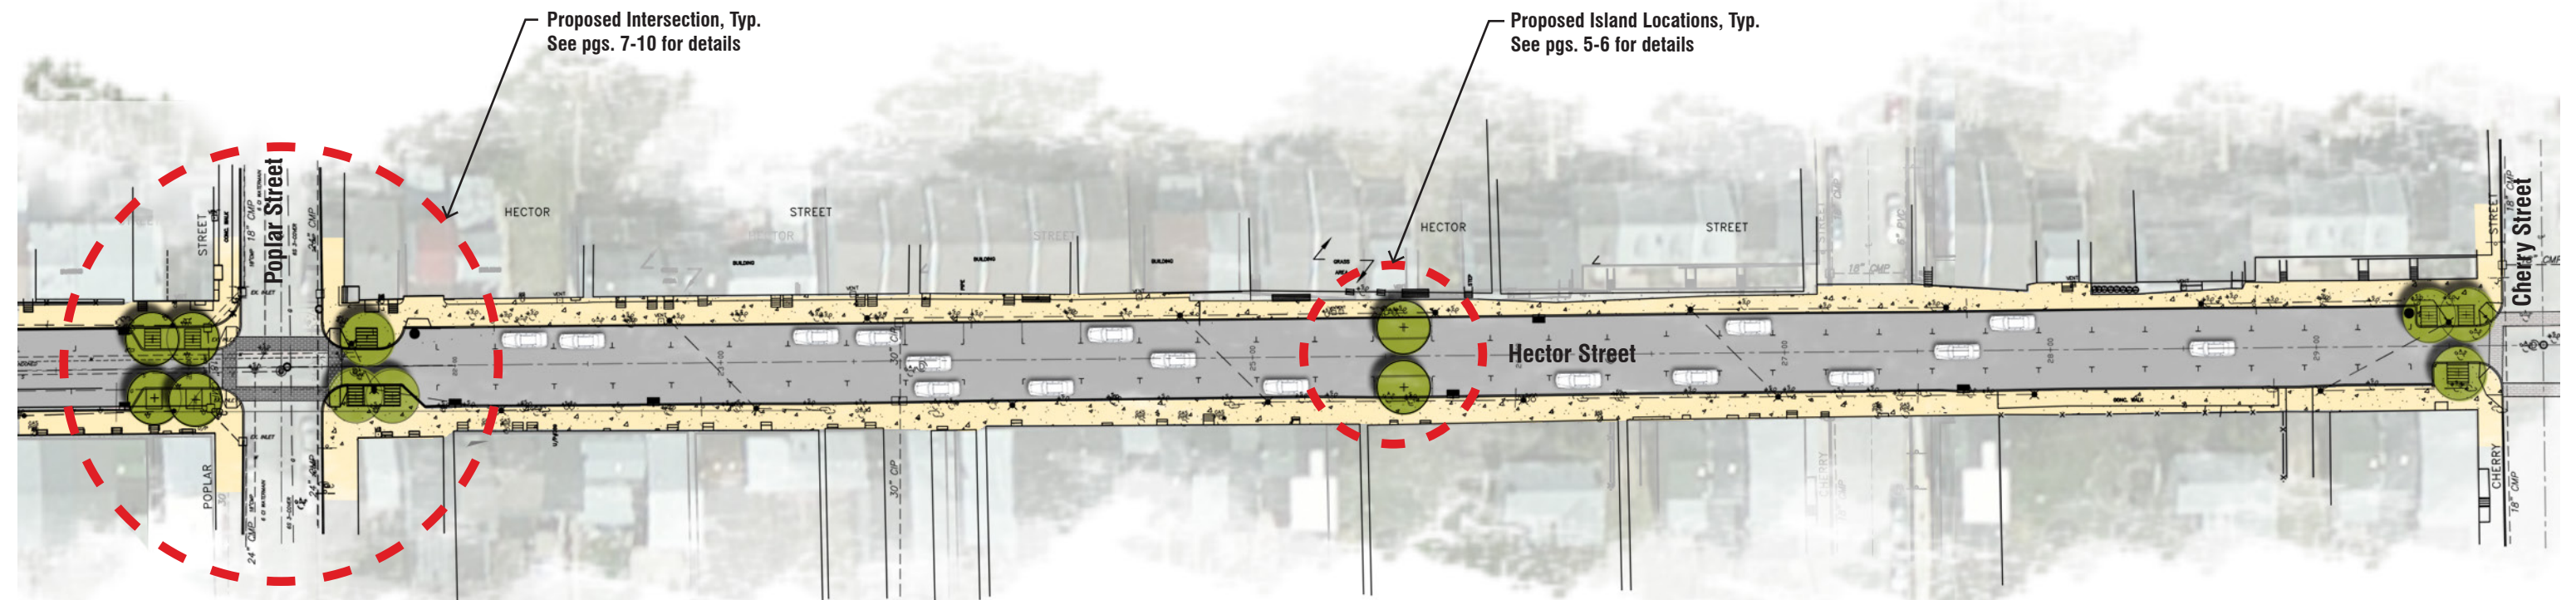


Proposed | Cherry Street to Poplar Street
Proposed Parking Spaces | 68

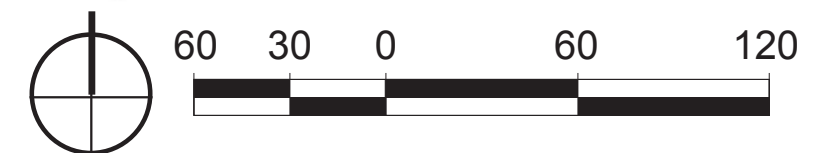

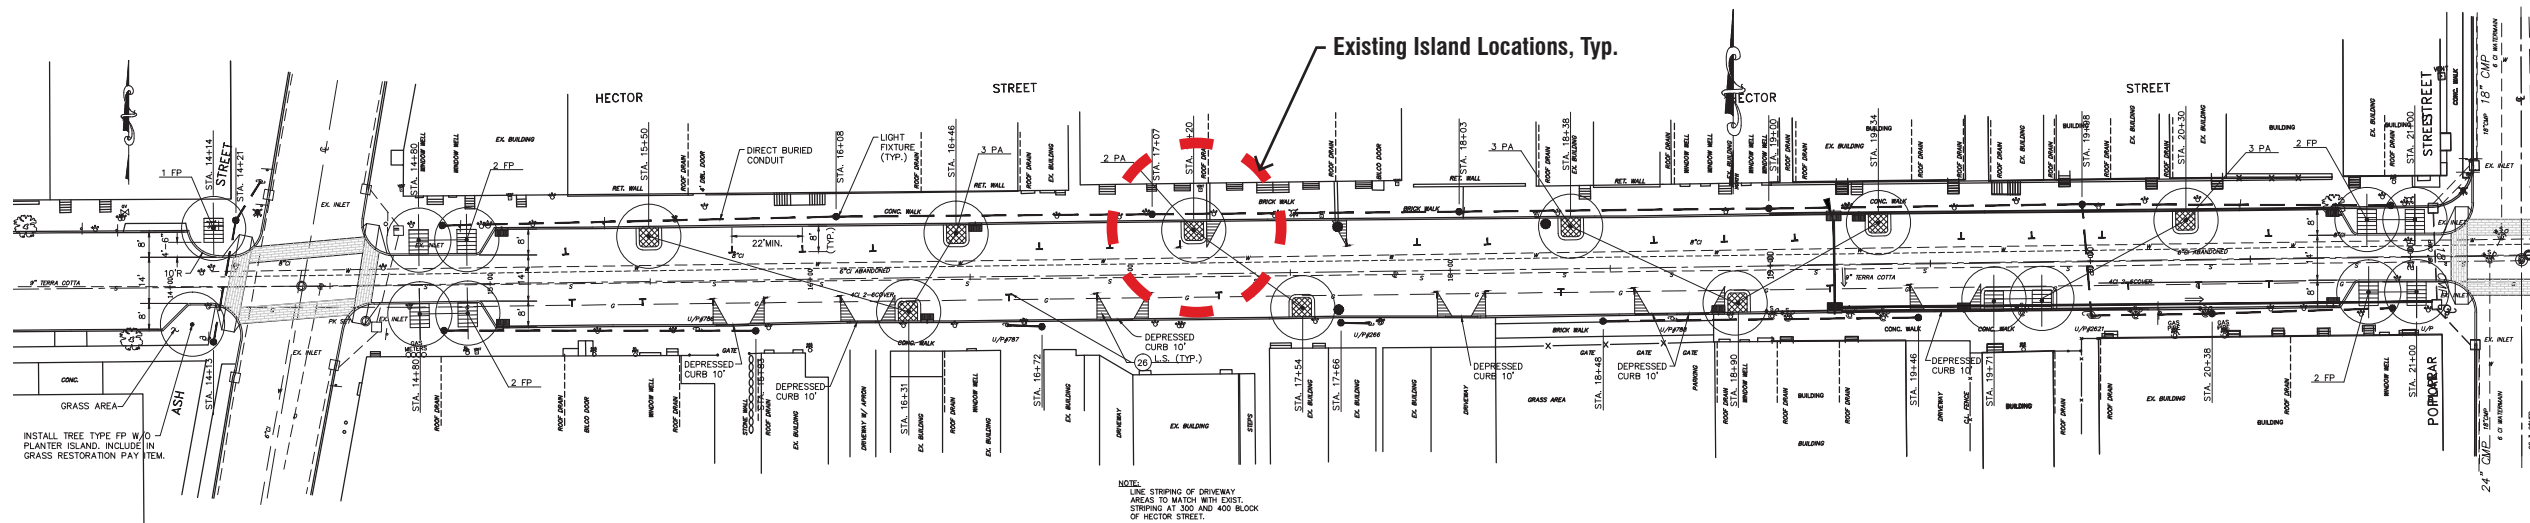


Existing | Poplar Street to Ash Street

Existing Parking Spaces | 39

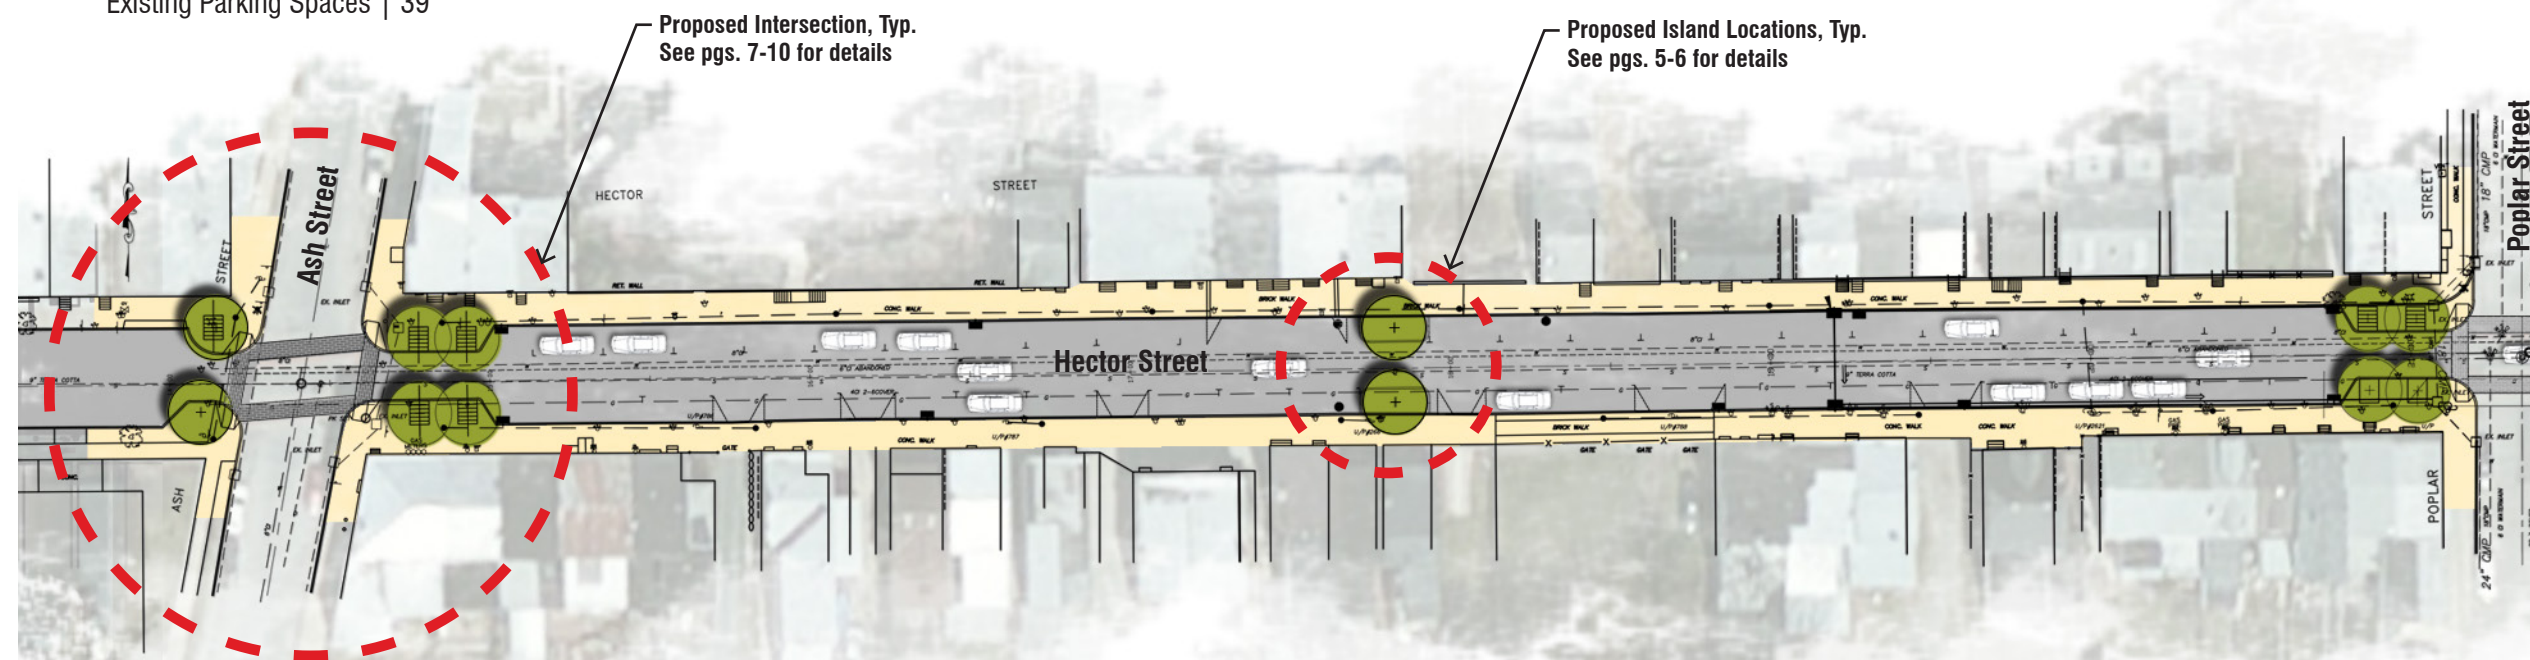

Proposed | Poplar Street to Ash Street

Proposed Parking Spaces | 41

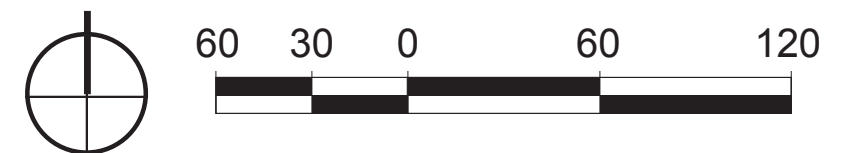




Existing | Hector Street




Proposed Plantings



Proposed Perspective

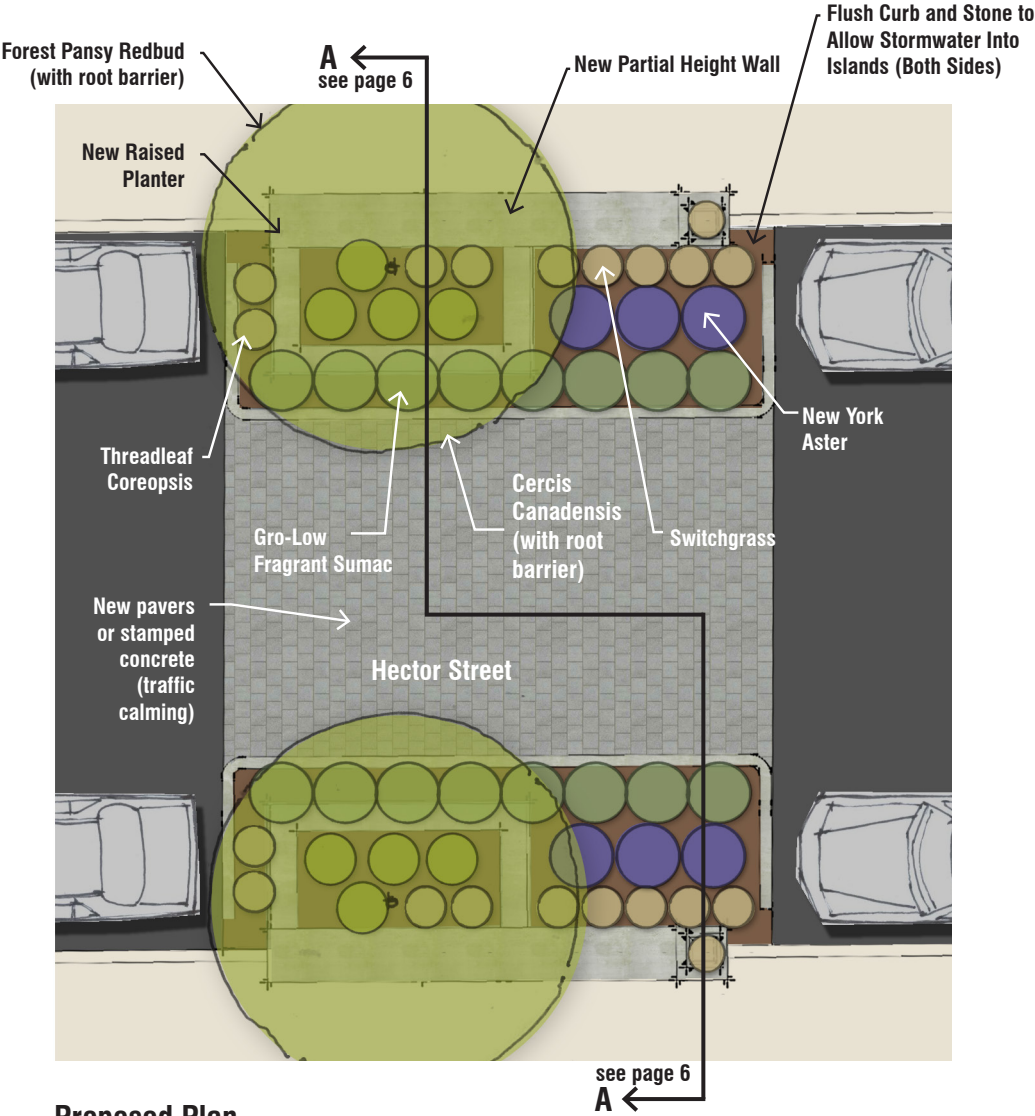


Proposed Plan

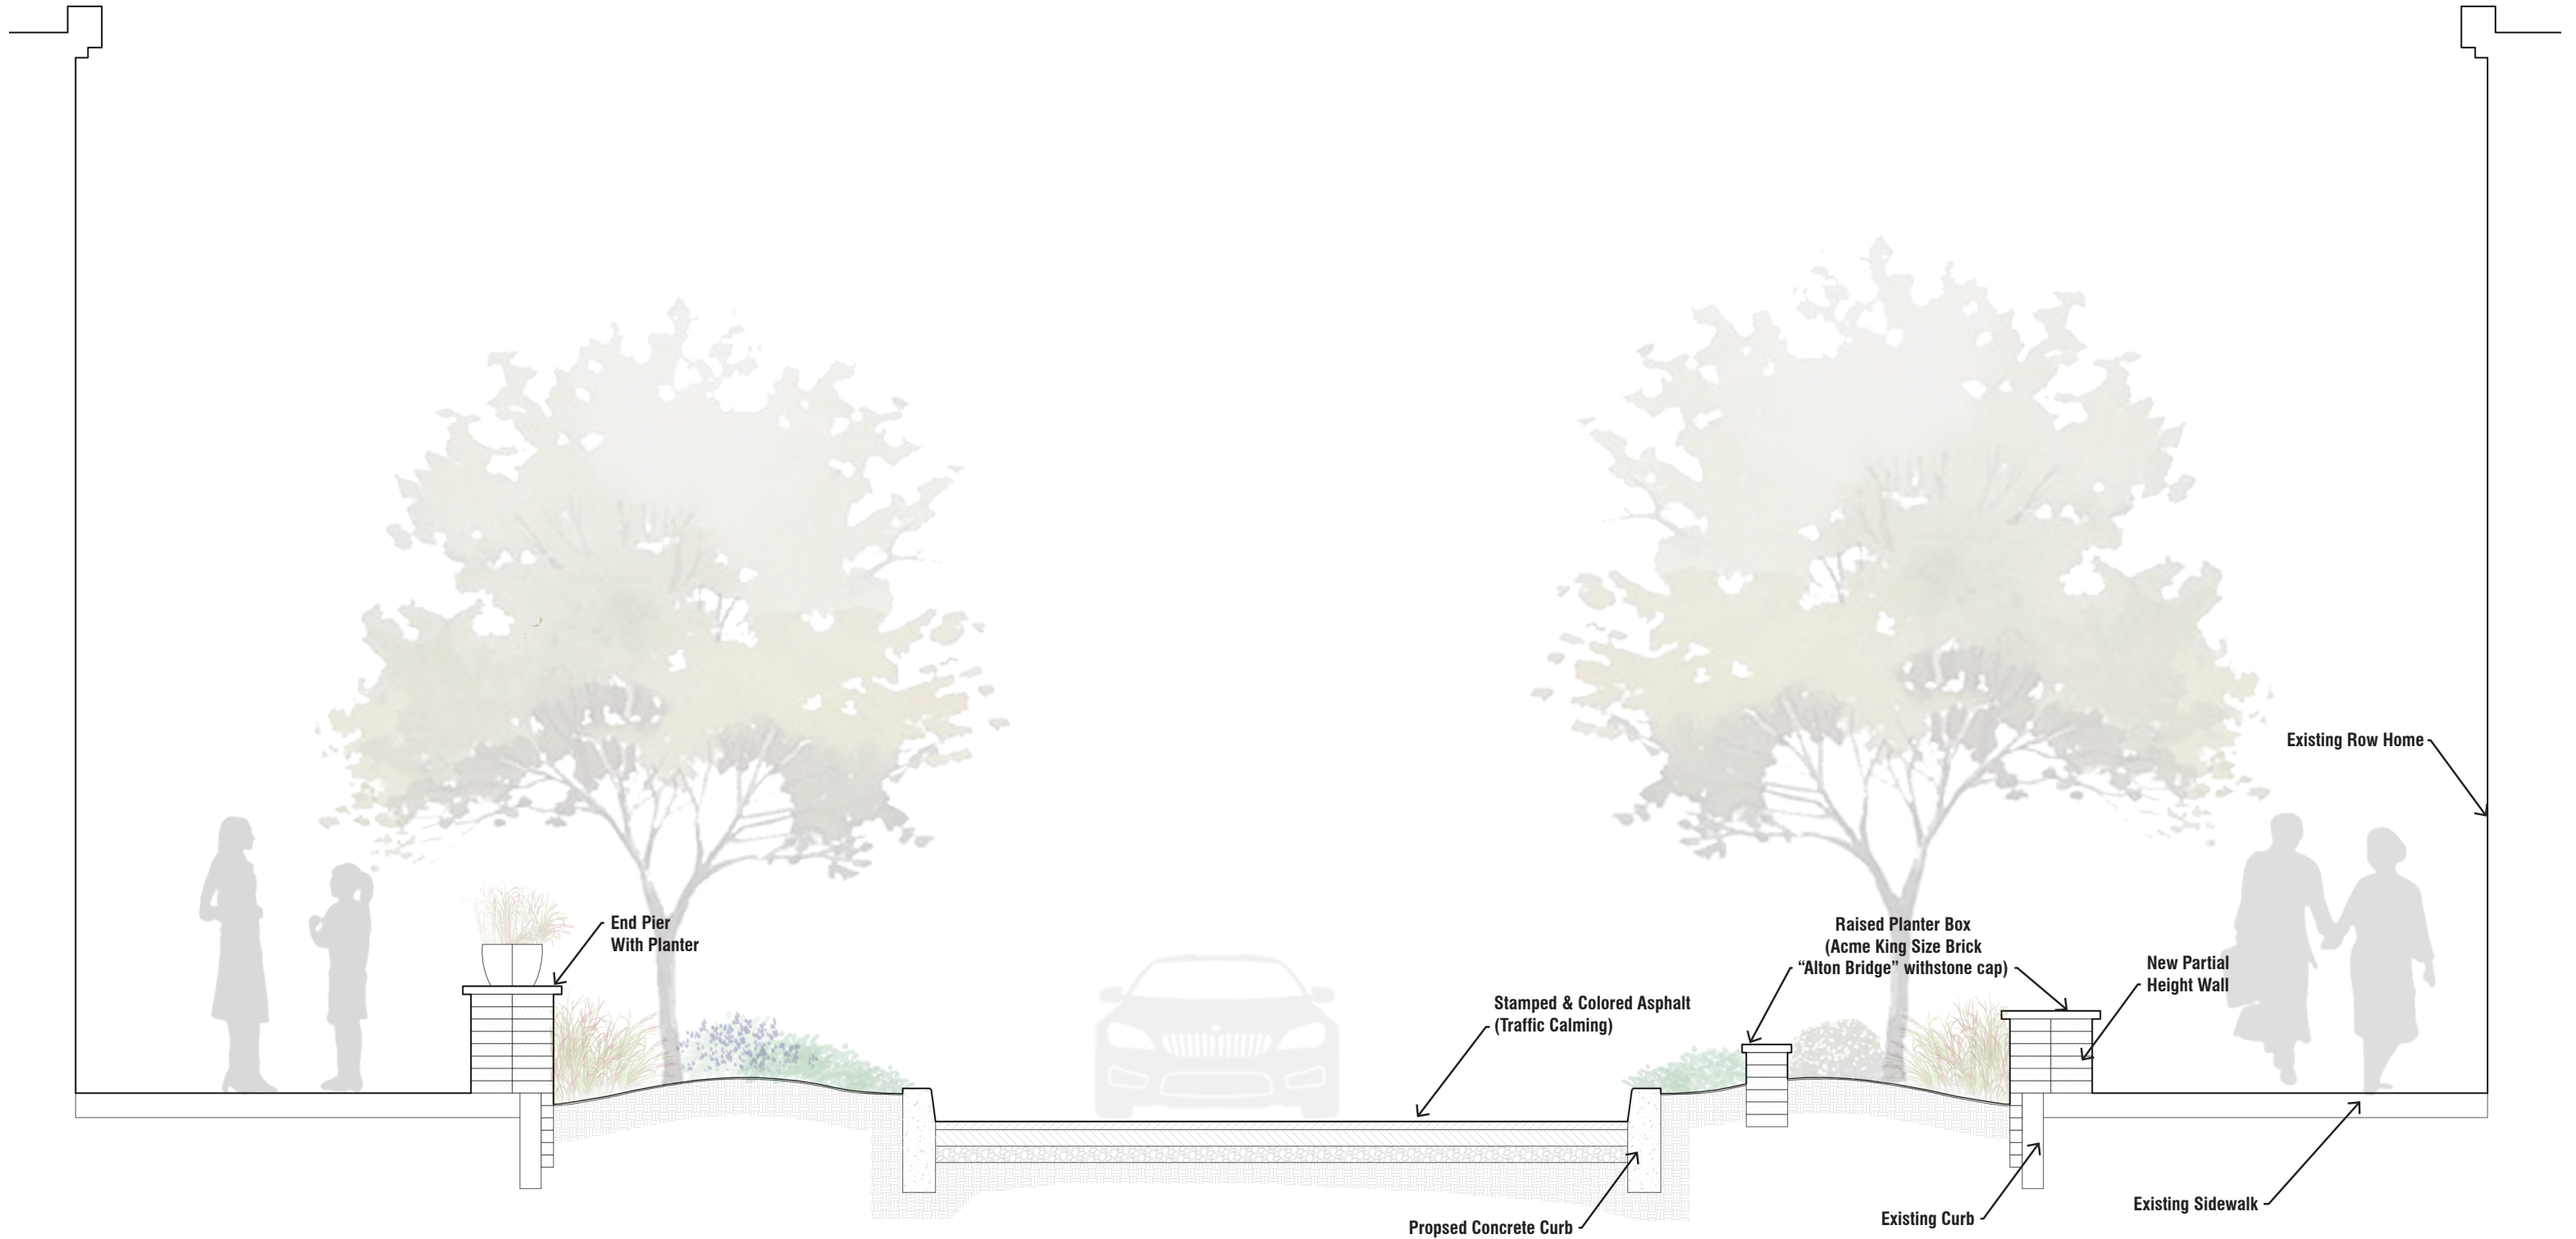

Proposed Section A


Flush Curb and Stone to Drain from Island (downhill side)

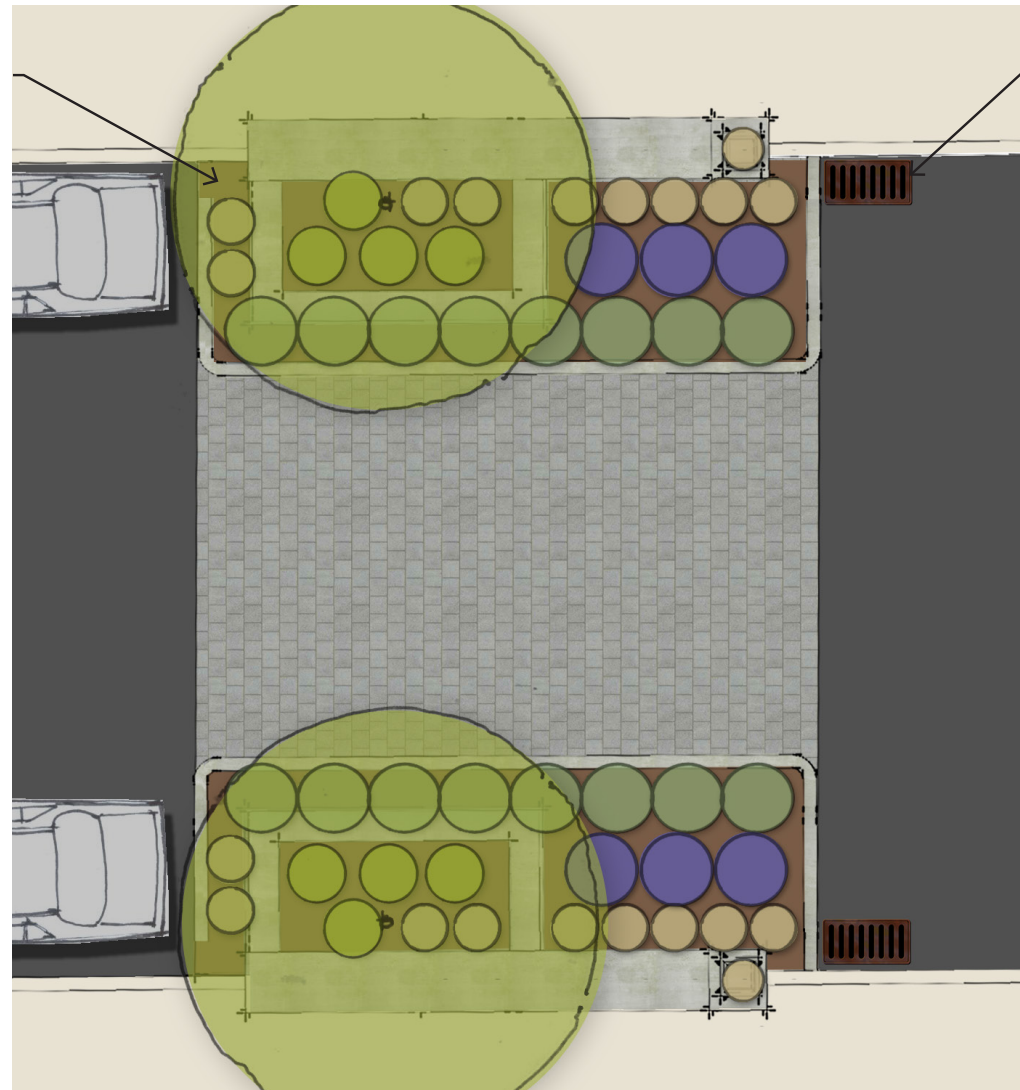

Provide new storm inlet to capture stormwater (uphill side)

Direct to Storm Sewer Option

Flush Curb and Stone to Allow Stormwater Into Islands (Both Sides)

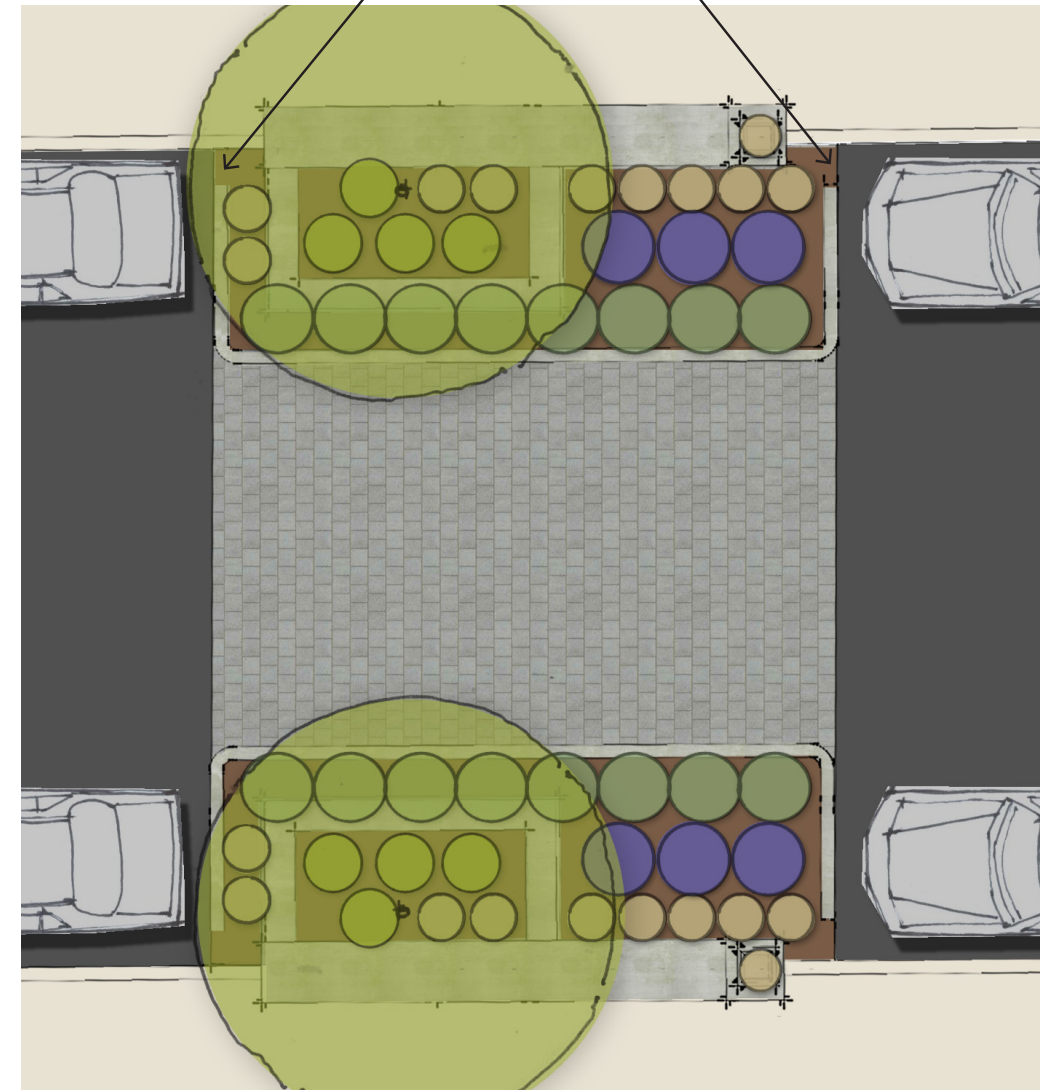

Rain Garden Option



Storm Water Mitigation




Existing | Intersection of Hector Street and Poplar Street




Proposed Perspective

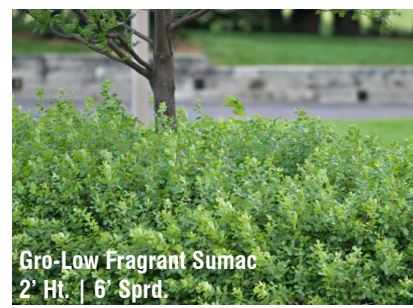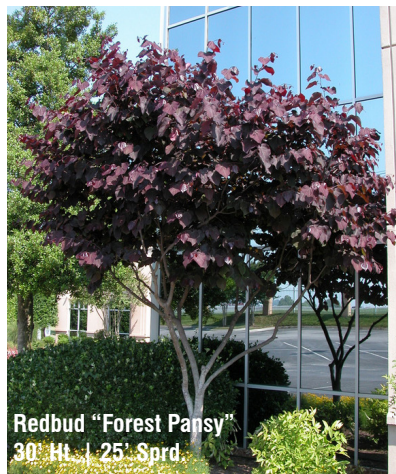

Proposed Plantings

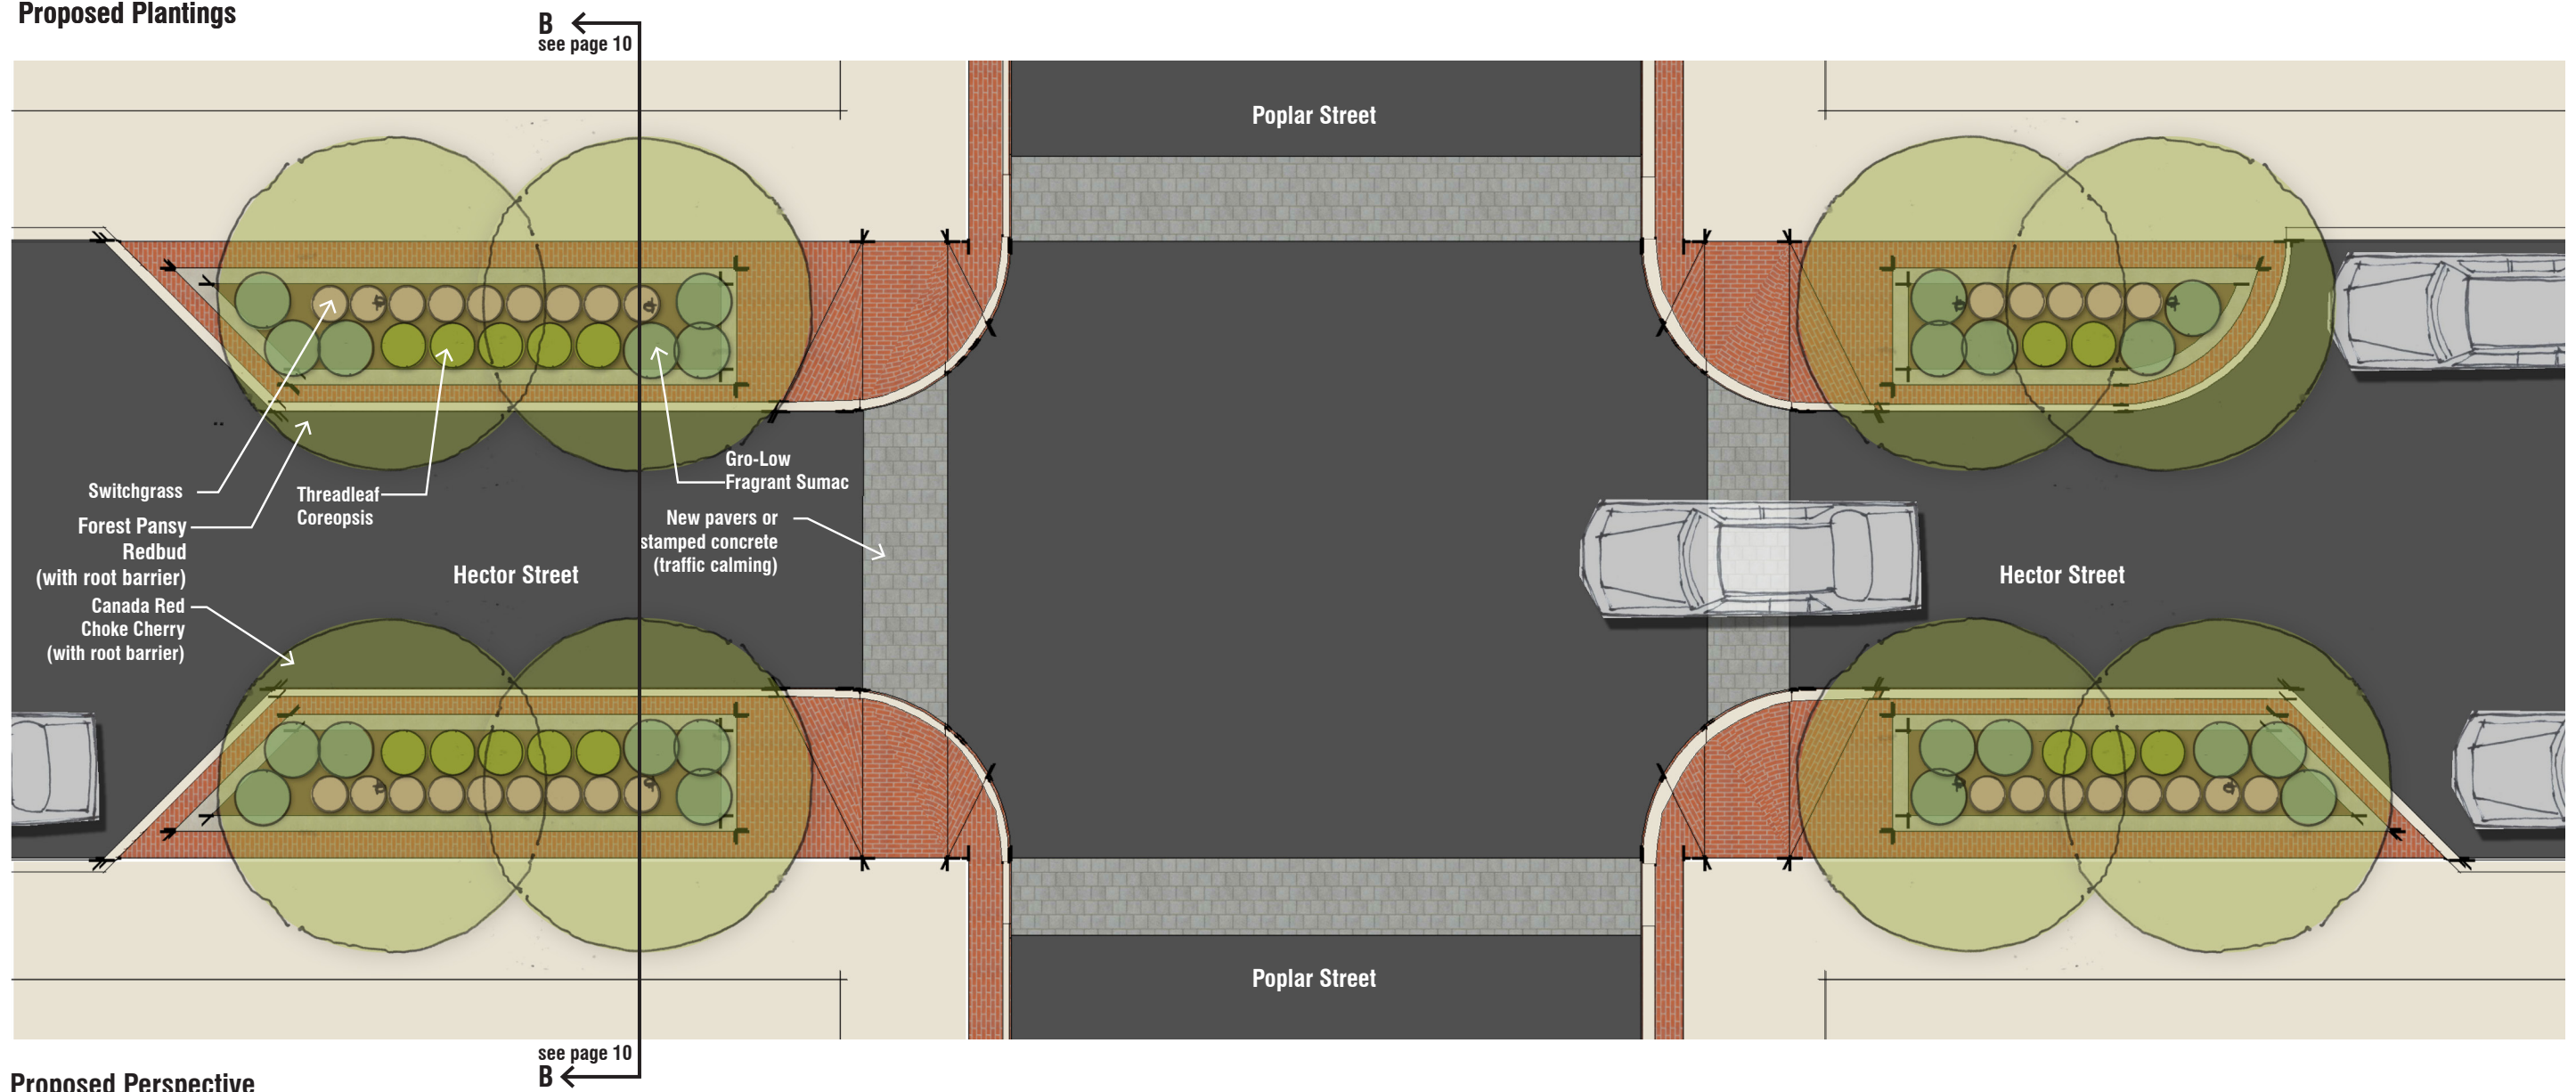

Proposed Perspective

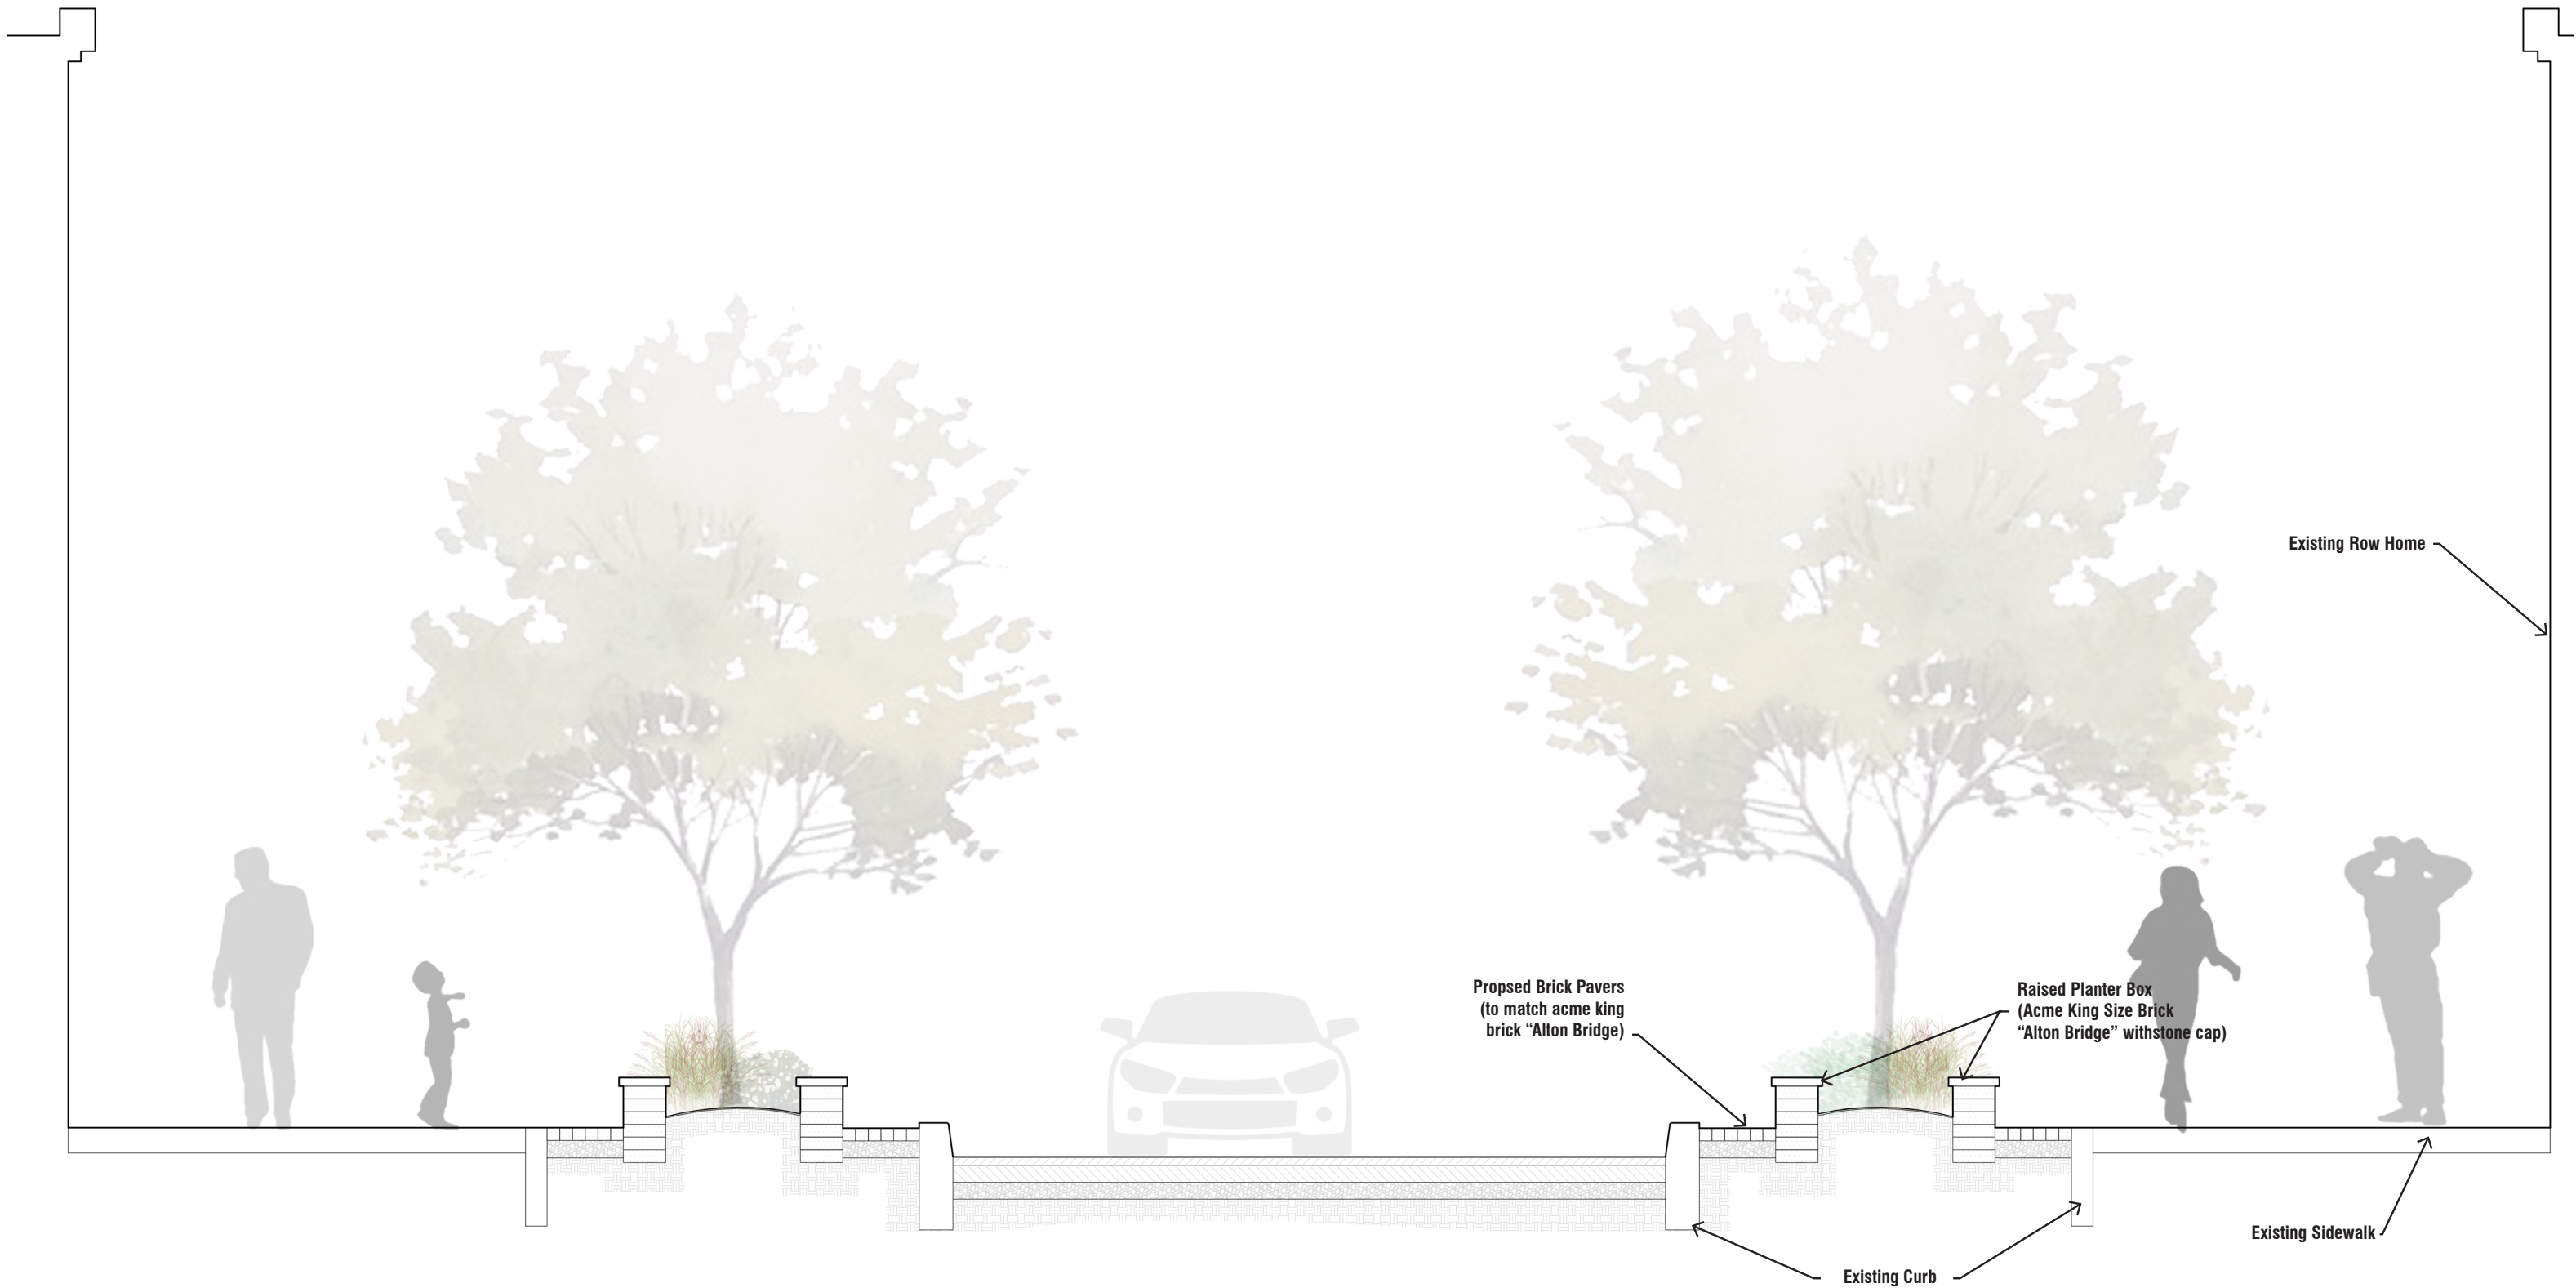

Proposed Section B